


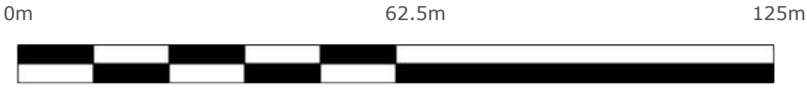



SITE PLAN & PHOTOS: 1:2000 @a3

Winlaton Community FC
Blaydon-on-Tyne
Gateshead NE21 6NF






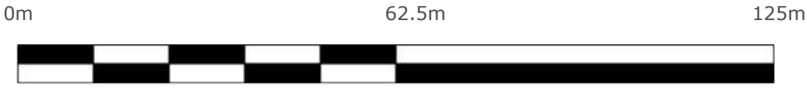

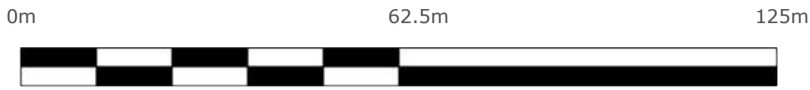

PROPOSED SITE PLAN: 1:1000 @a3



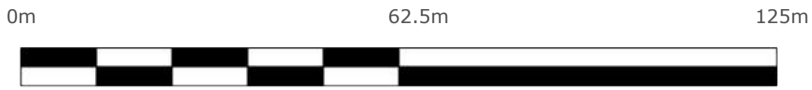

PROPOSED MAIN PITCH AERIAL (looking north west); not to scale



2no. Steel supporter stands with 50no. Seats each

High quality grass pitch under expert supported maintenance

PROPOSED MAIN PITCH AERIAL (looking south east); not to scale




3m pitch run off


Steel mesh fence; ground perimeter

1.2m concrete path surround main pitch


Duralock 1.5m high pitch spectator barrier

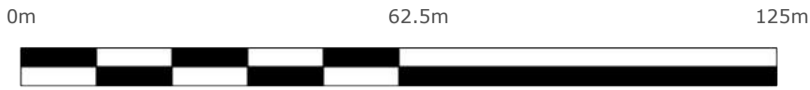


PROPOSED 11/SIDE JUNIOR PITCH AERIAL (looking north); not to scale

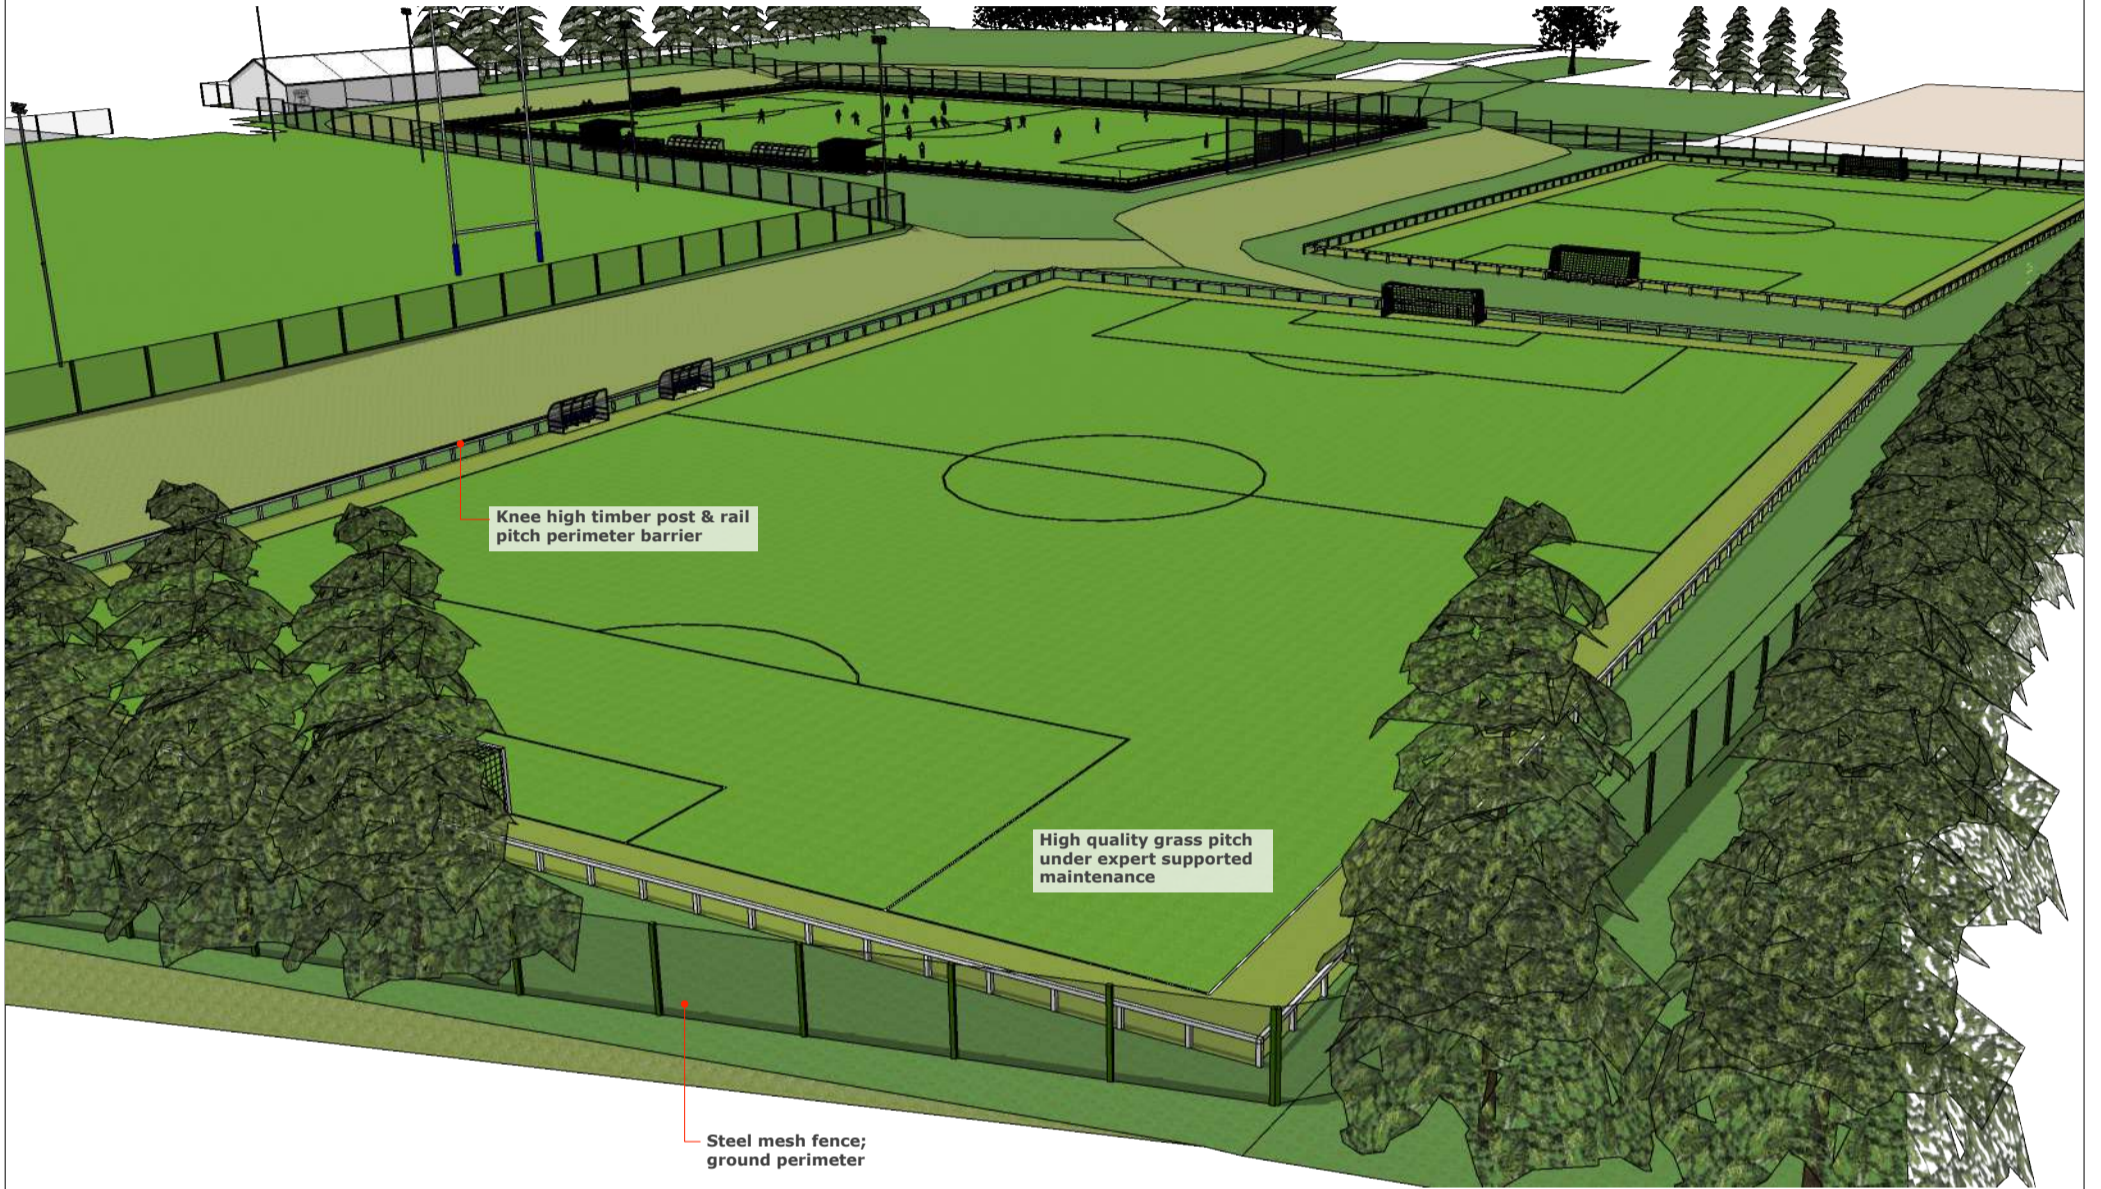

PROPOSED 9/SIDE JUNIOR PITCH AERIAL (looking south west); not to scale

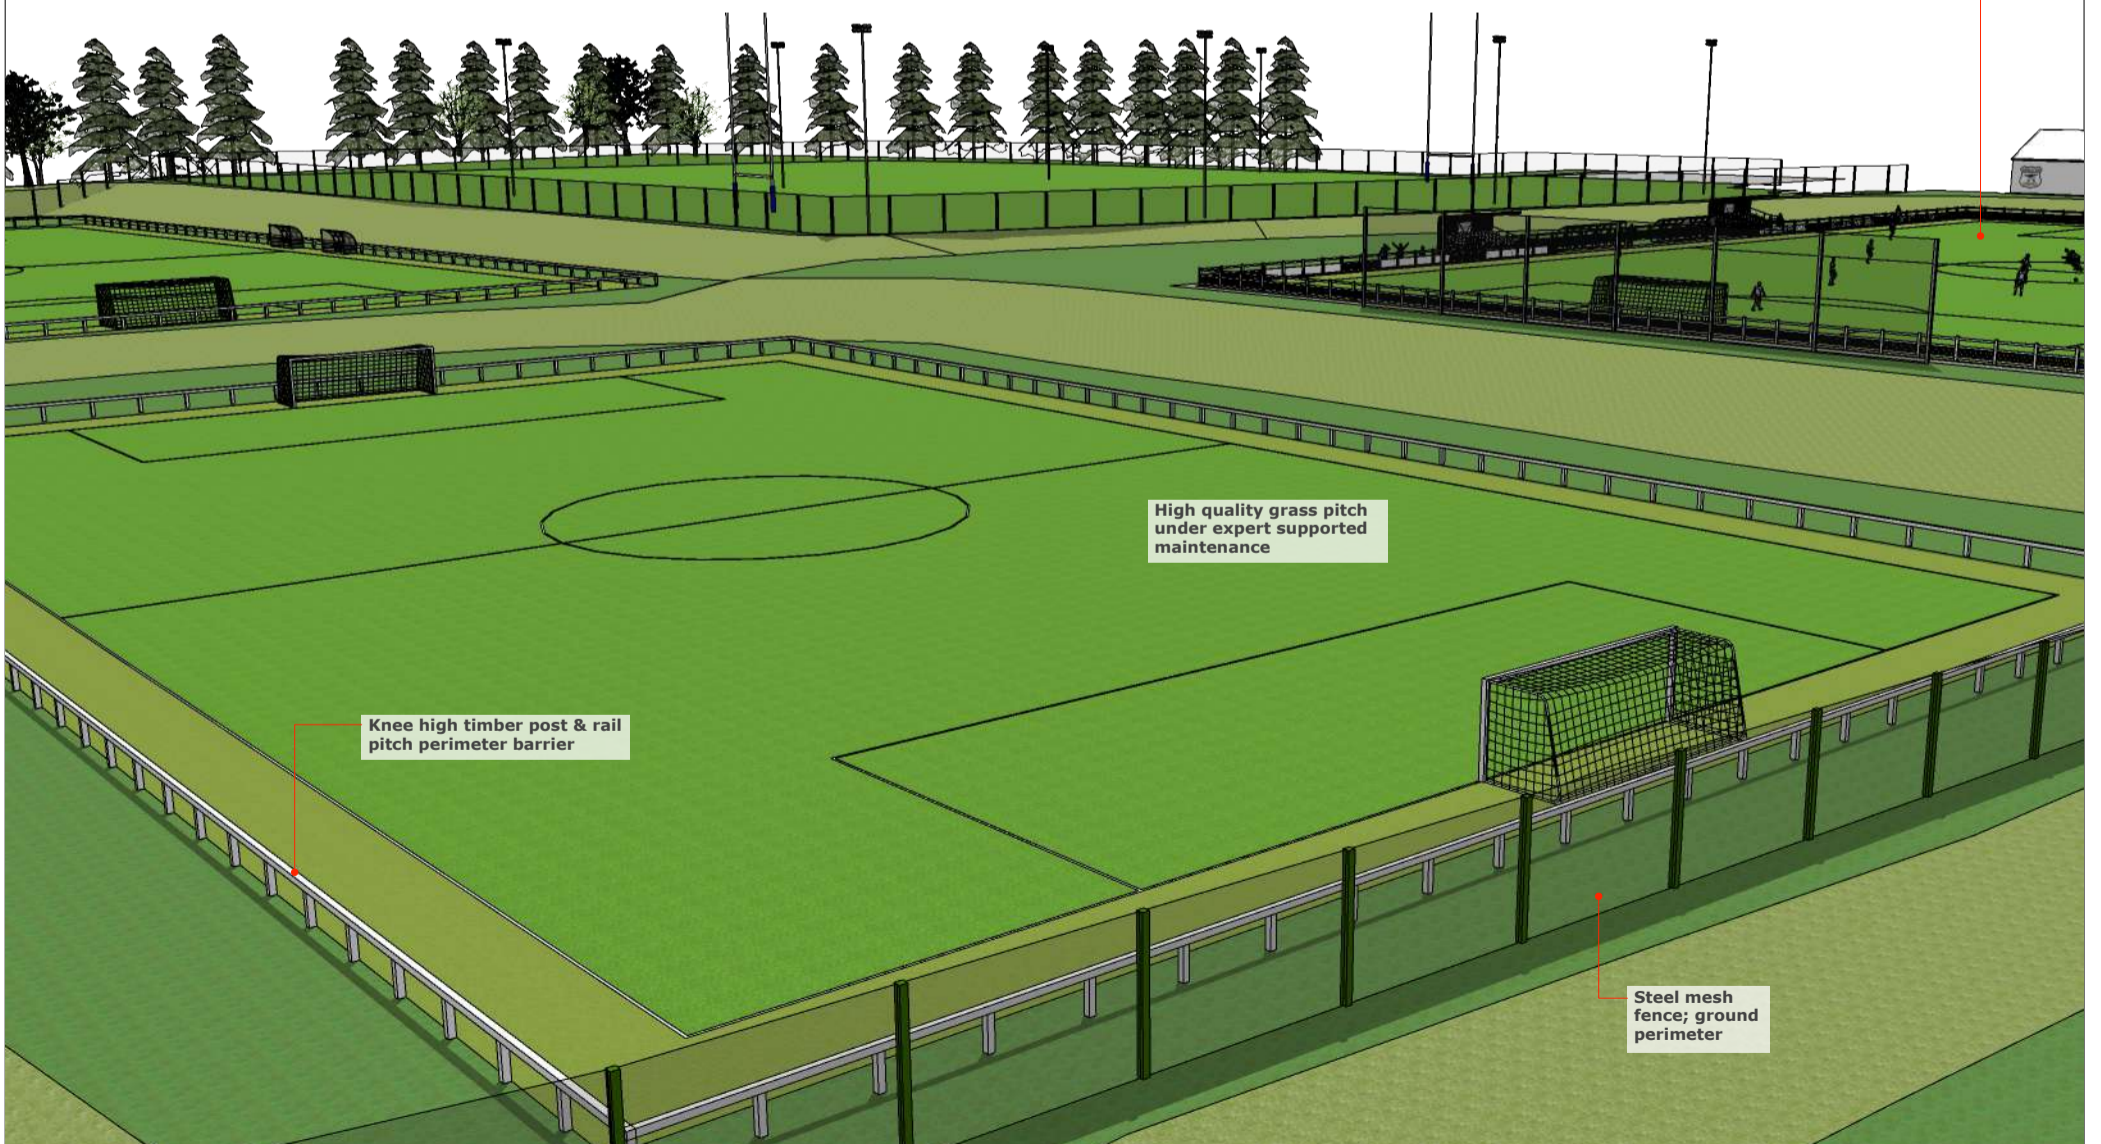

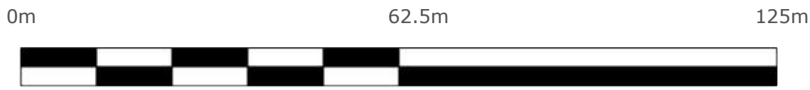


PROPOSED AERIAL MONTAGE VISUAL 01; looking south




PROPOSED AERIAL MONTAGE VISUAL 02; looking north



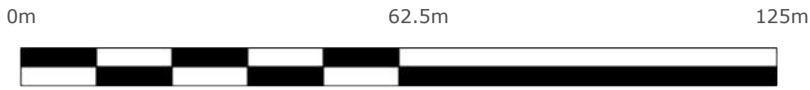

PROPOSED MONTAGE VISUAL 03; main pitch looking west

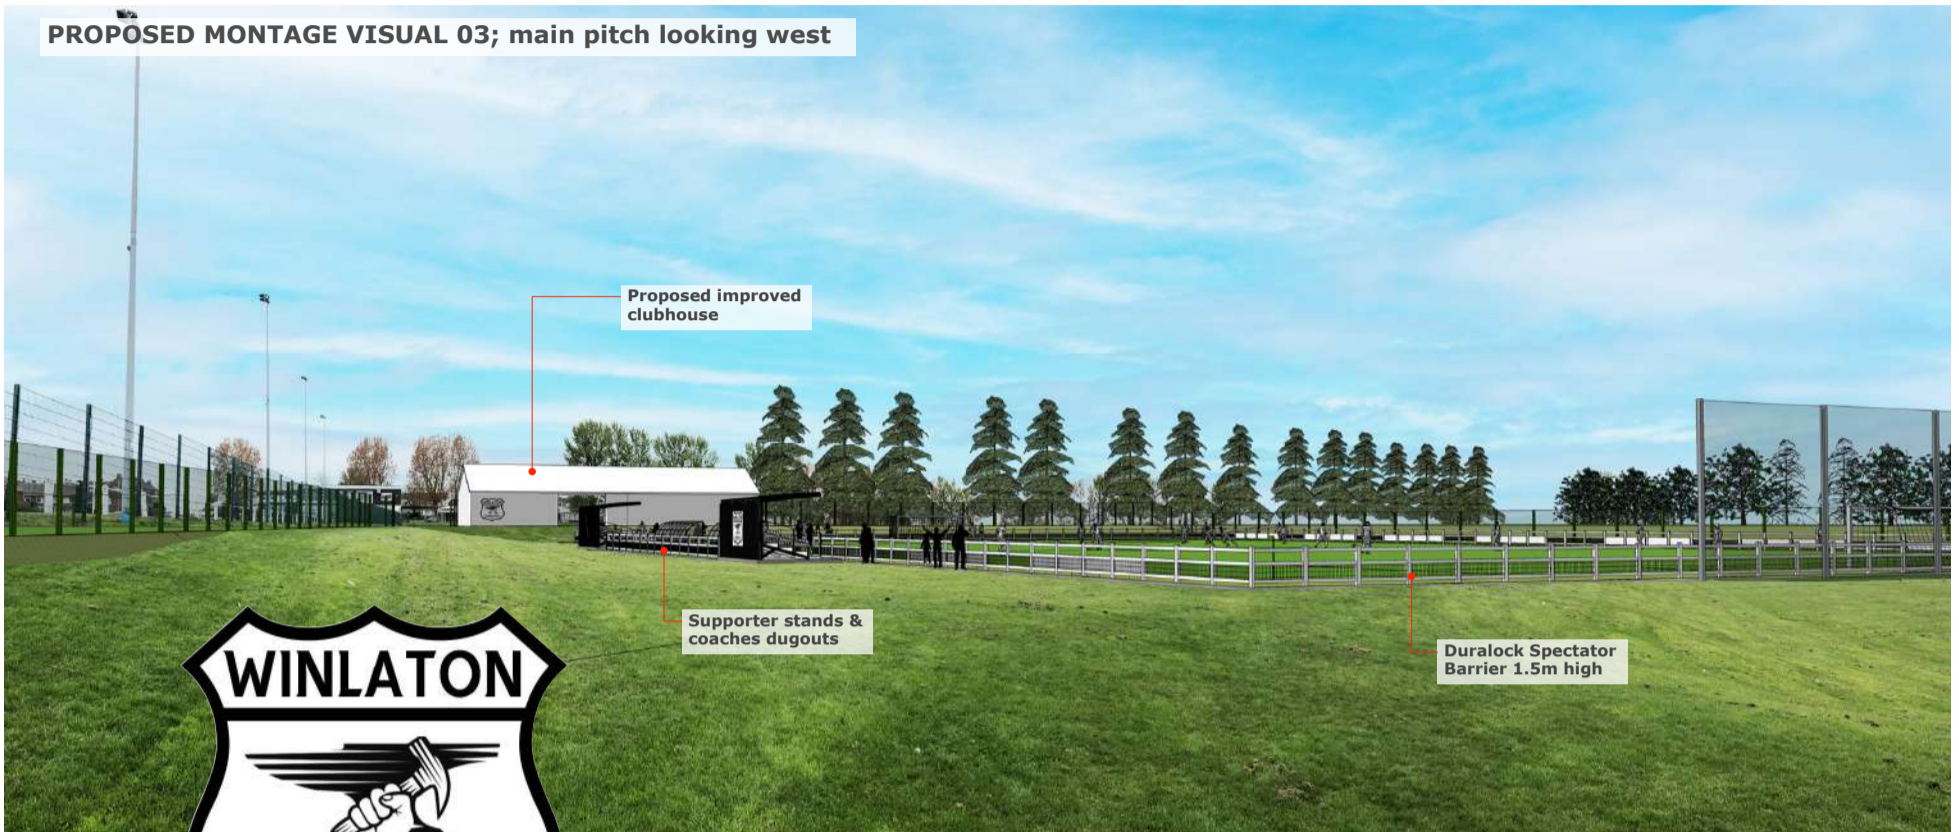

PROPOSED MONTAGE VISUAL 04; main pitch looking south from west edge



PROPOSED MONTAGE VISUAL 05; main pitch aerial

PROPOSED MONTAGE VISUAL 06; main pitch showing stands

